



OPTION 2

M E D I C A L O F F I C E


- # STORIES: 3 office o/ 4 parking
- AREA / DENSITY: 54,000
(3.5 F.A.R. = 210,395 s.f. allowed)
- # PARKING SPACES: 180
Parking requirement:
1 space / 300 s.f.
- HEIGHT: 90' t.o. parapet
(90' max. per PD-57)

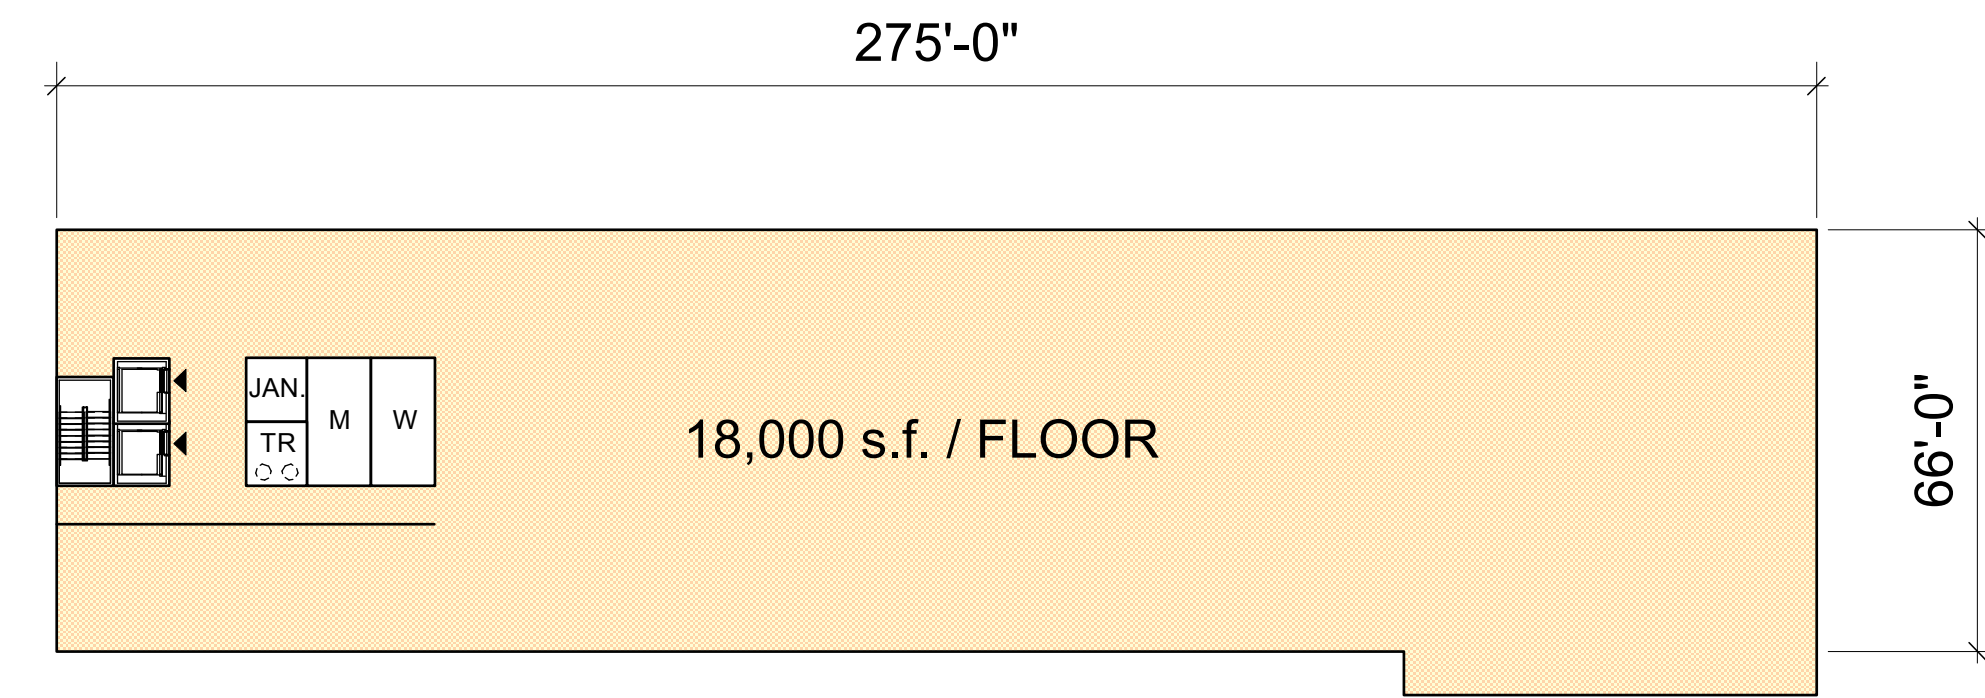

TYPICAL UPPER FLOOR 3
1" = 30'-0"

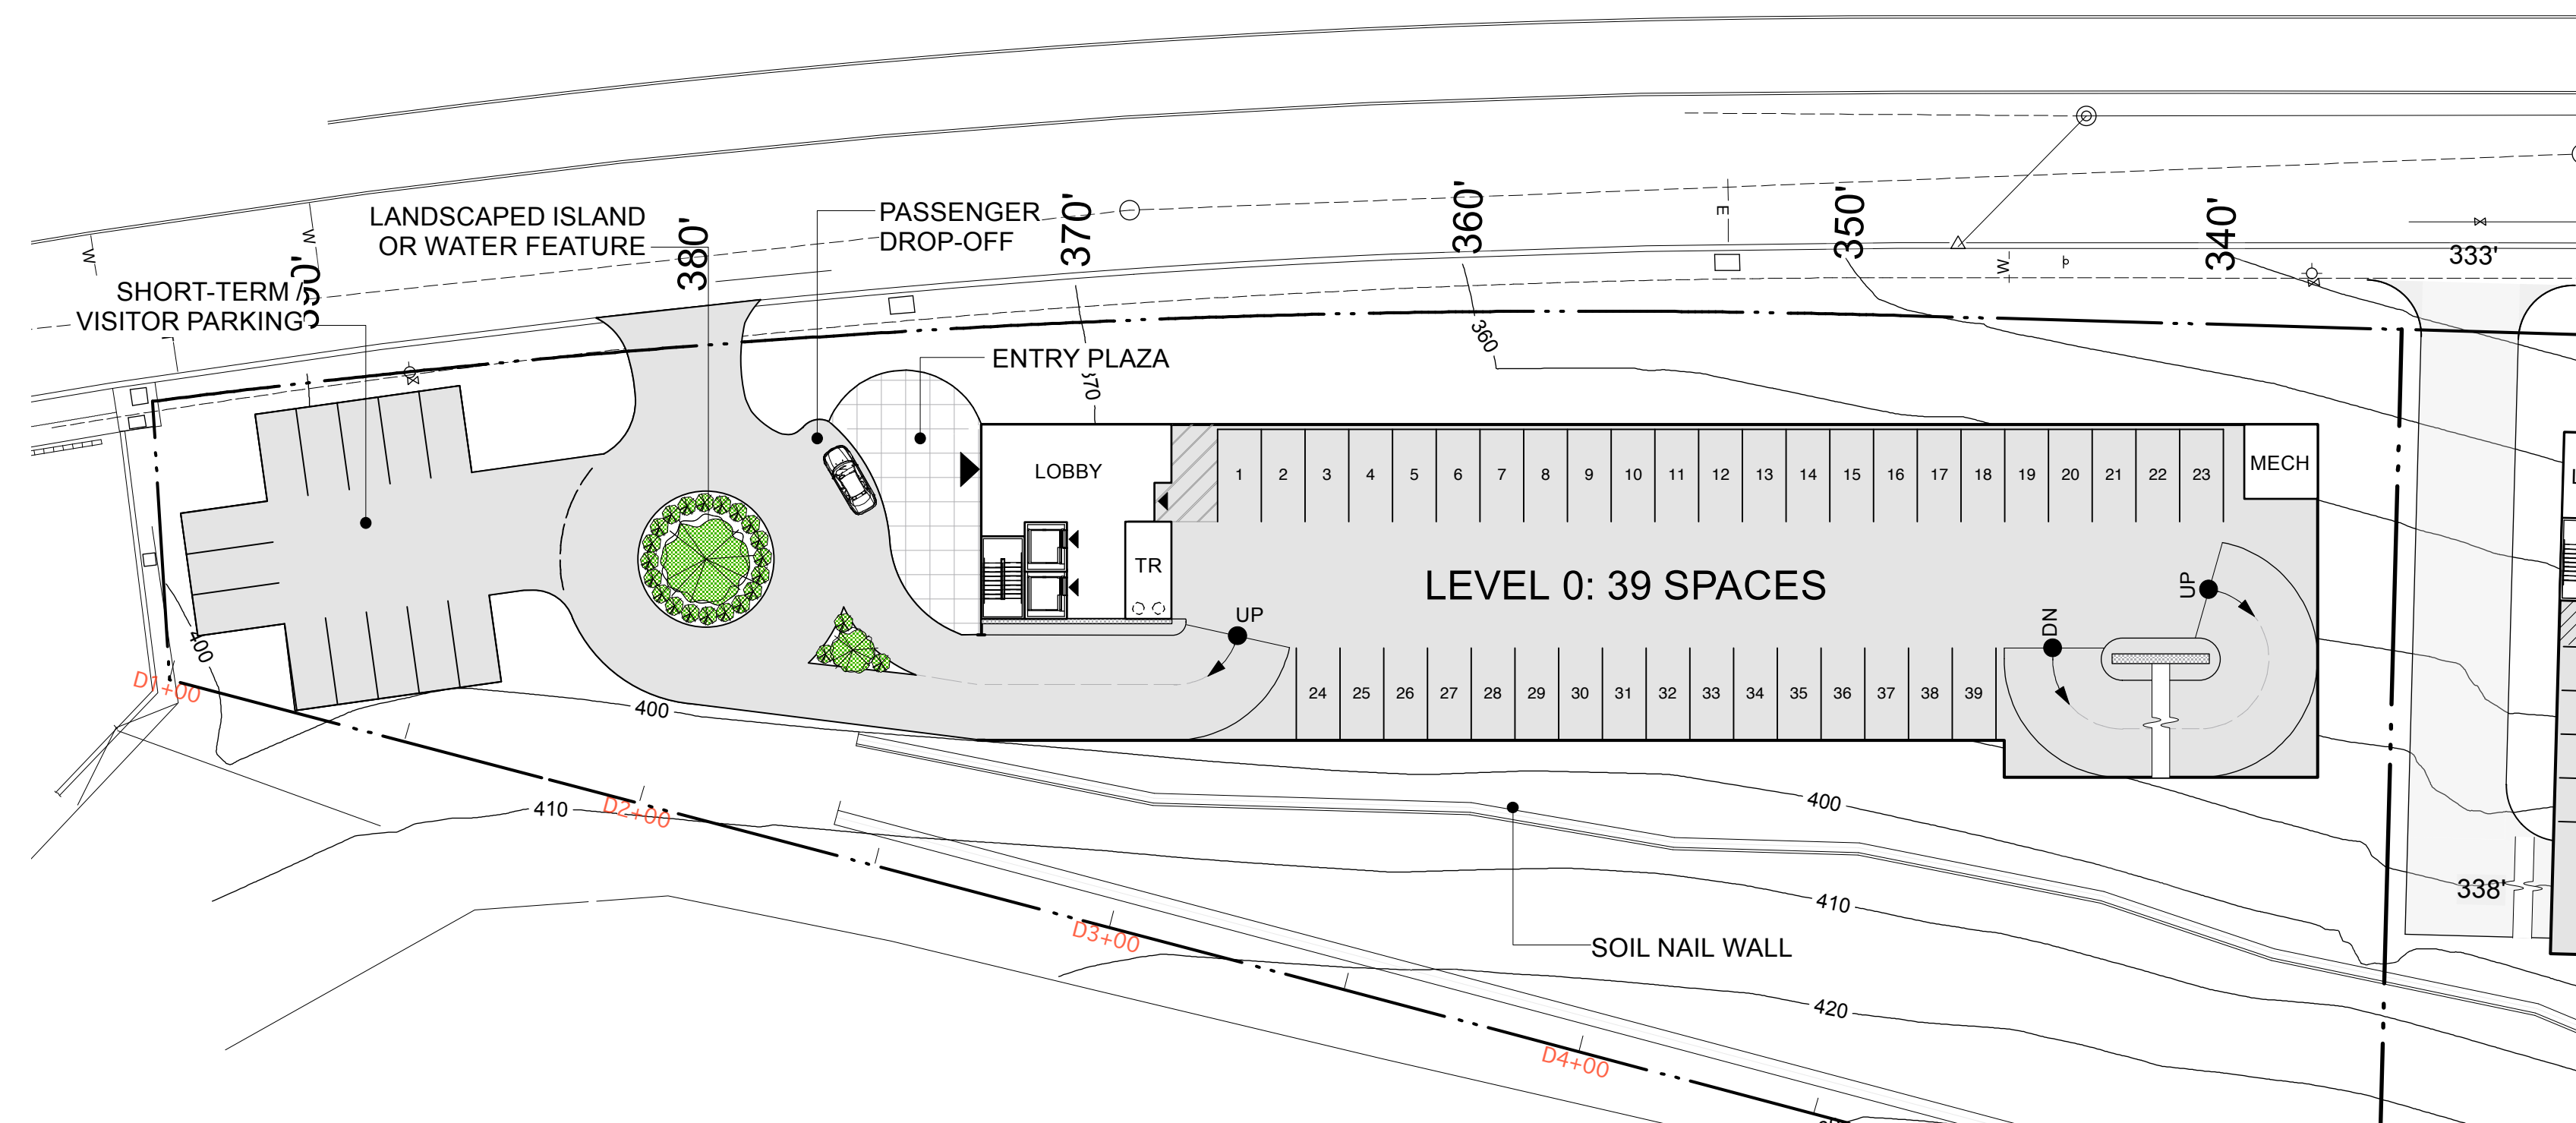

ENTRY LEVEL 2
1" = 30'-0"

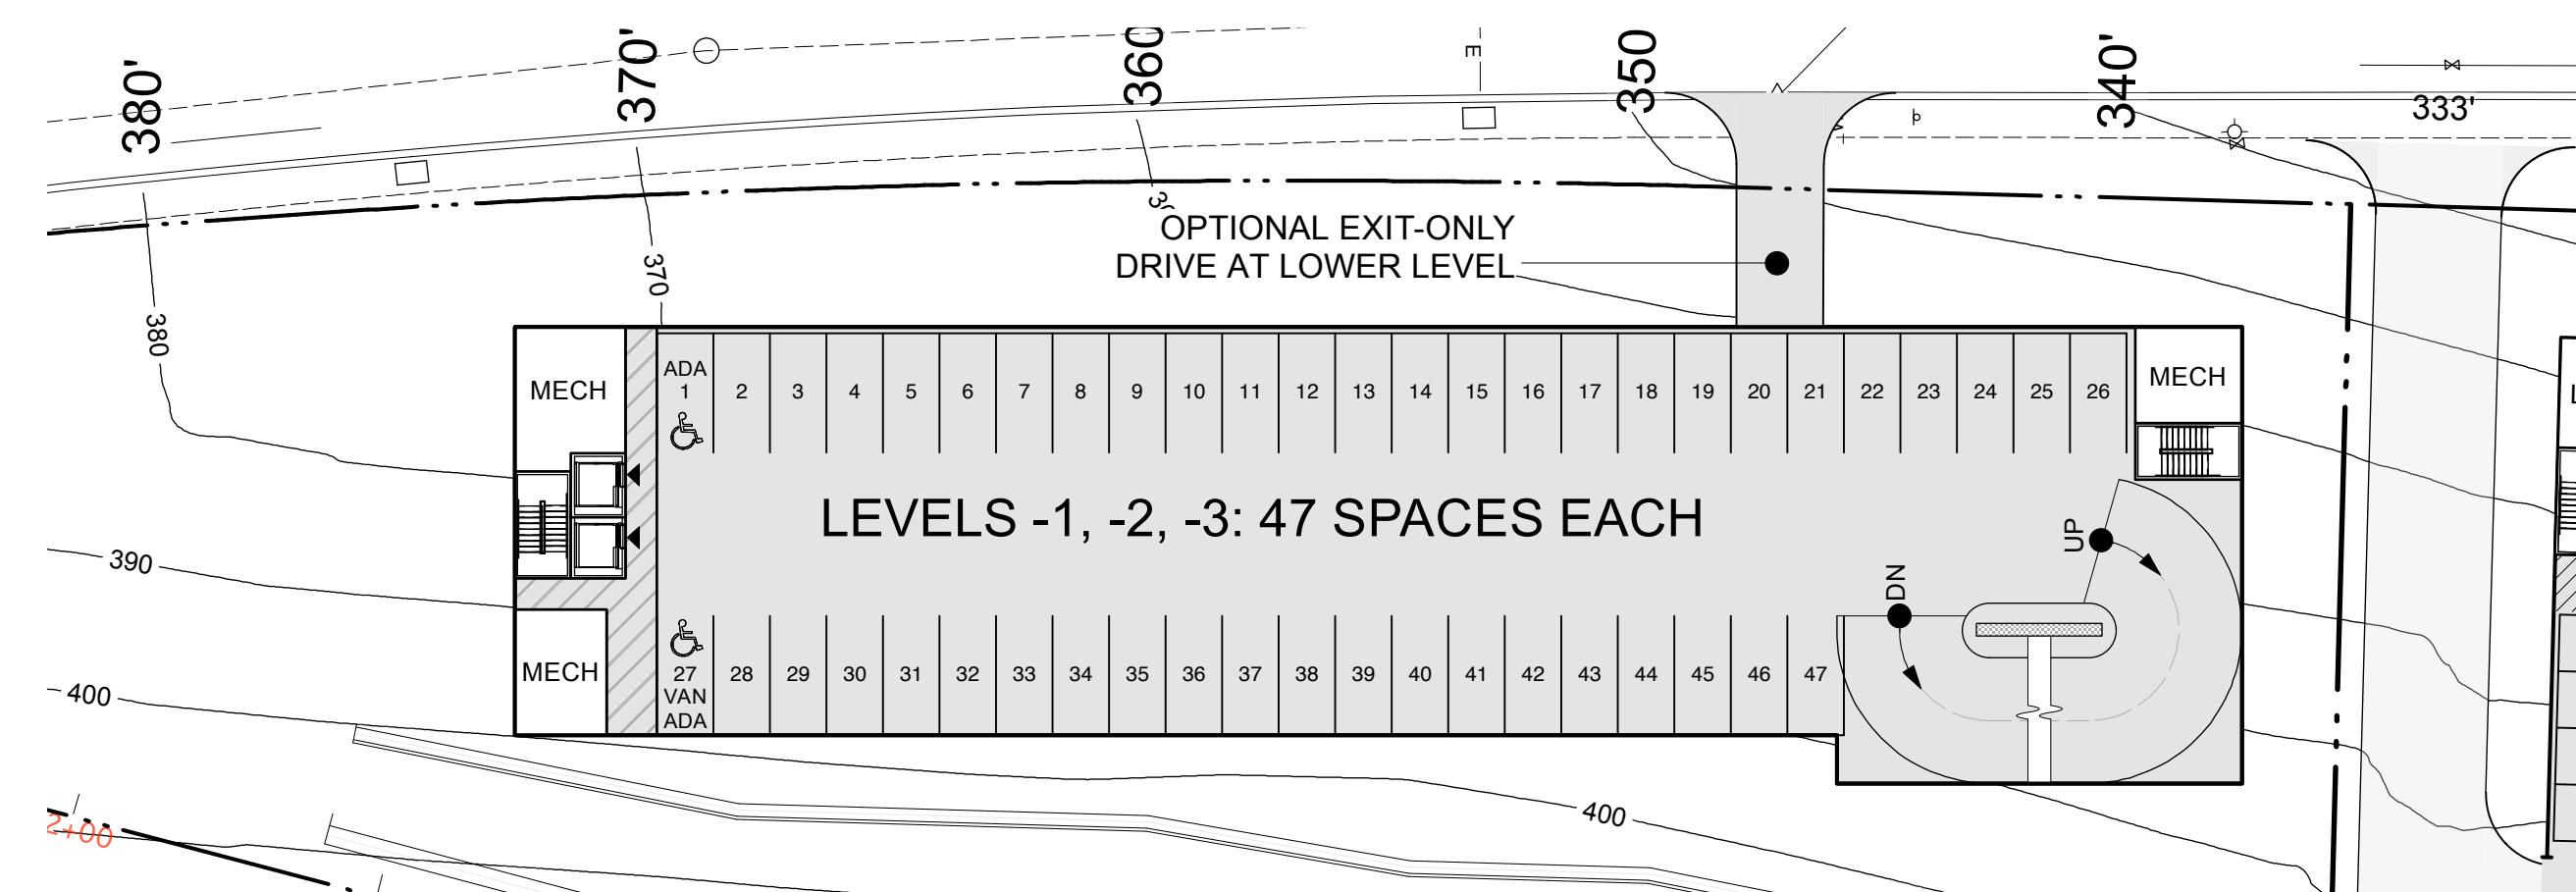

TYPICAL PARKING LEVEL 1
1" = 30'-0"

ISSUE	DATE
REVIEW	9/8/08

STAMP
ALL DRAWINGS AND WRITTEN MATERIAL
APPEARING HEREIN CONSTITUTE ORIGINAL
AND UNPUBLISHED WORK OF THE ARCHITECT
AND MAY NOT BE DUPLICATED, USED OR
DISCLOSED WITHOUT THE WRITTEN CONSENT
OF THE ARCHITECT.

OPTION 2

SHEET TITLE
SCALE 1"=30'-0"
PROJECT NO. 0811 DRAWN BY: GM
SHEET SIZE: 24 x 36